


PROJECT WORKSHOP

MADE IN ITALY 

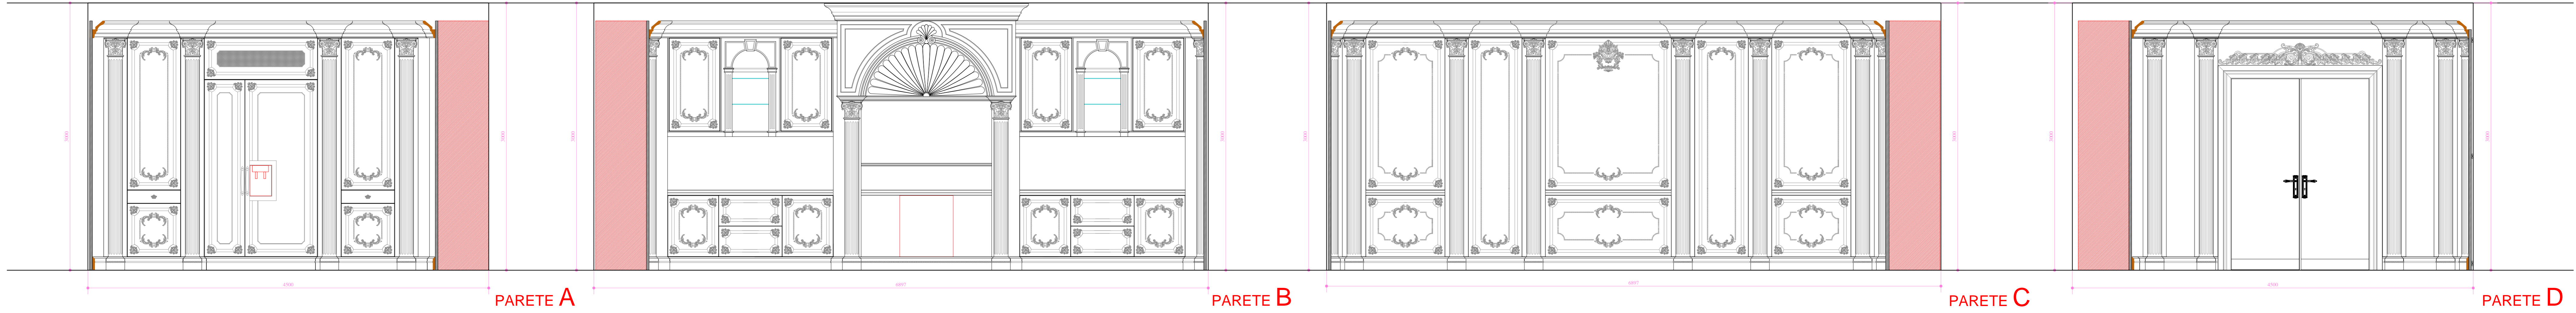

PROEJCT ITALY
INTERIOR & ARCHITECTURAL DESIGN

PIANO FLOOR: 0000RUA + 000Y @ 03 +

LOCALE ROOM: SHOWROOM

PROGETTO PROJECT: CUCINA CAMPIONE 001

LOCALE ROOM: SHOWROOM



POSIZIONE POSITION: CUCINA CAMPIONE

SCALA SCALE: 1:20 DATA DATE: OTTOBRE 2011

DESIGNATORE DESIGNER: PROEJCT ITALY

AGGIORNAMENTI UPDATE	DATE	DATE	DATE	DATE	DATE	DATE

APPROVATO APPROVED

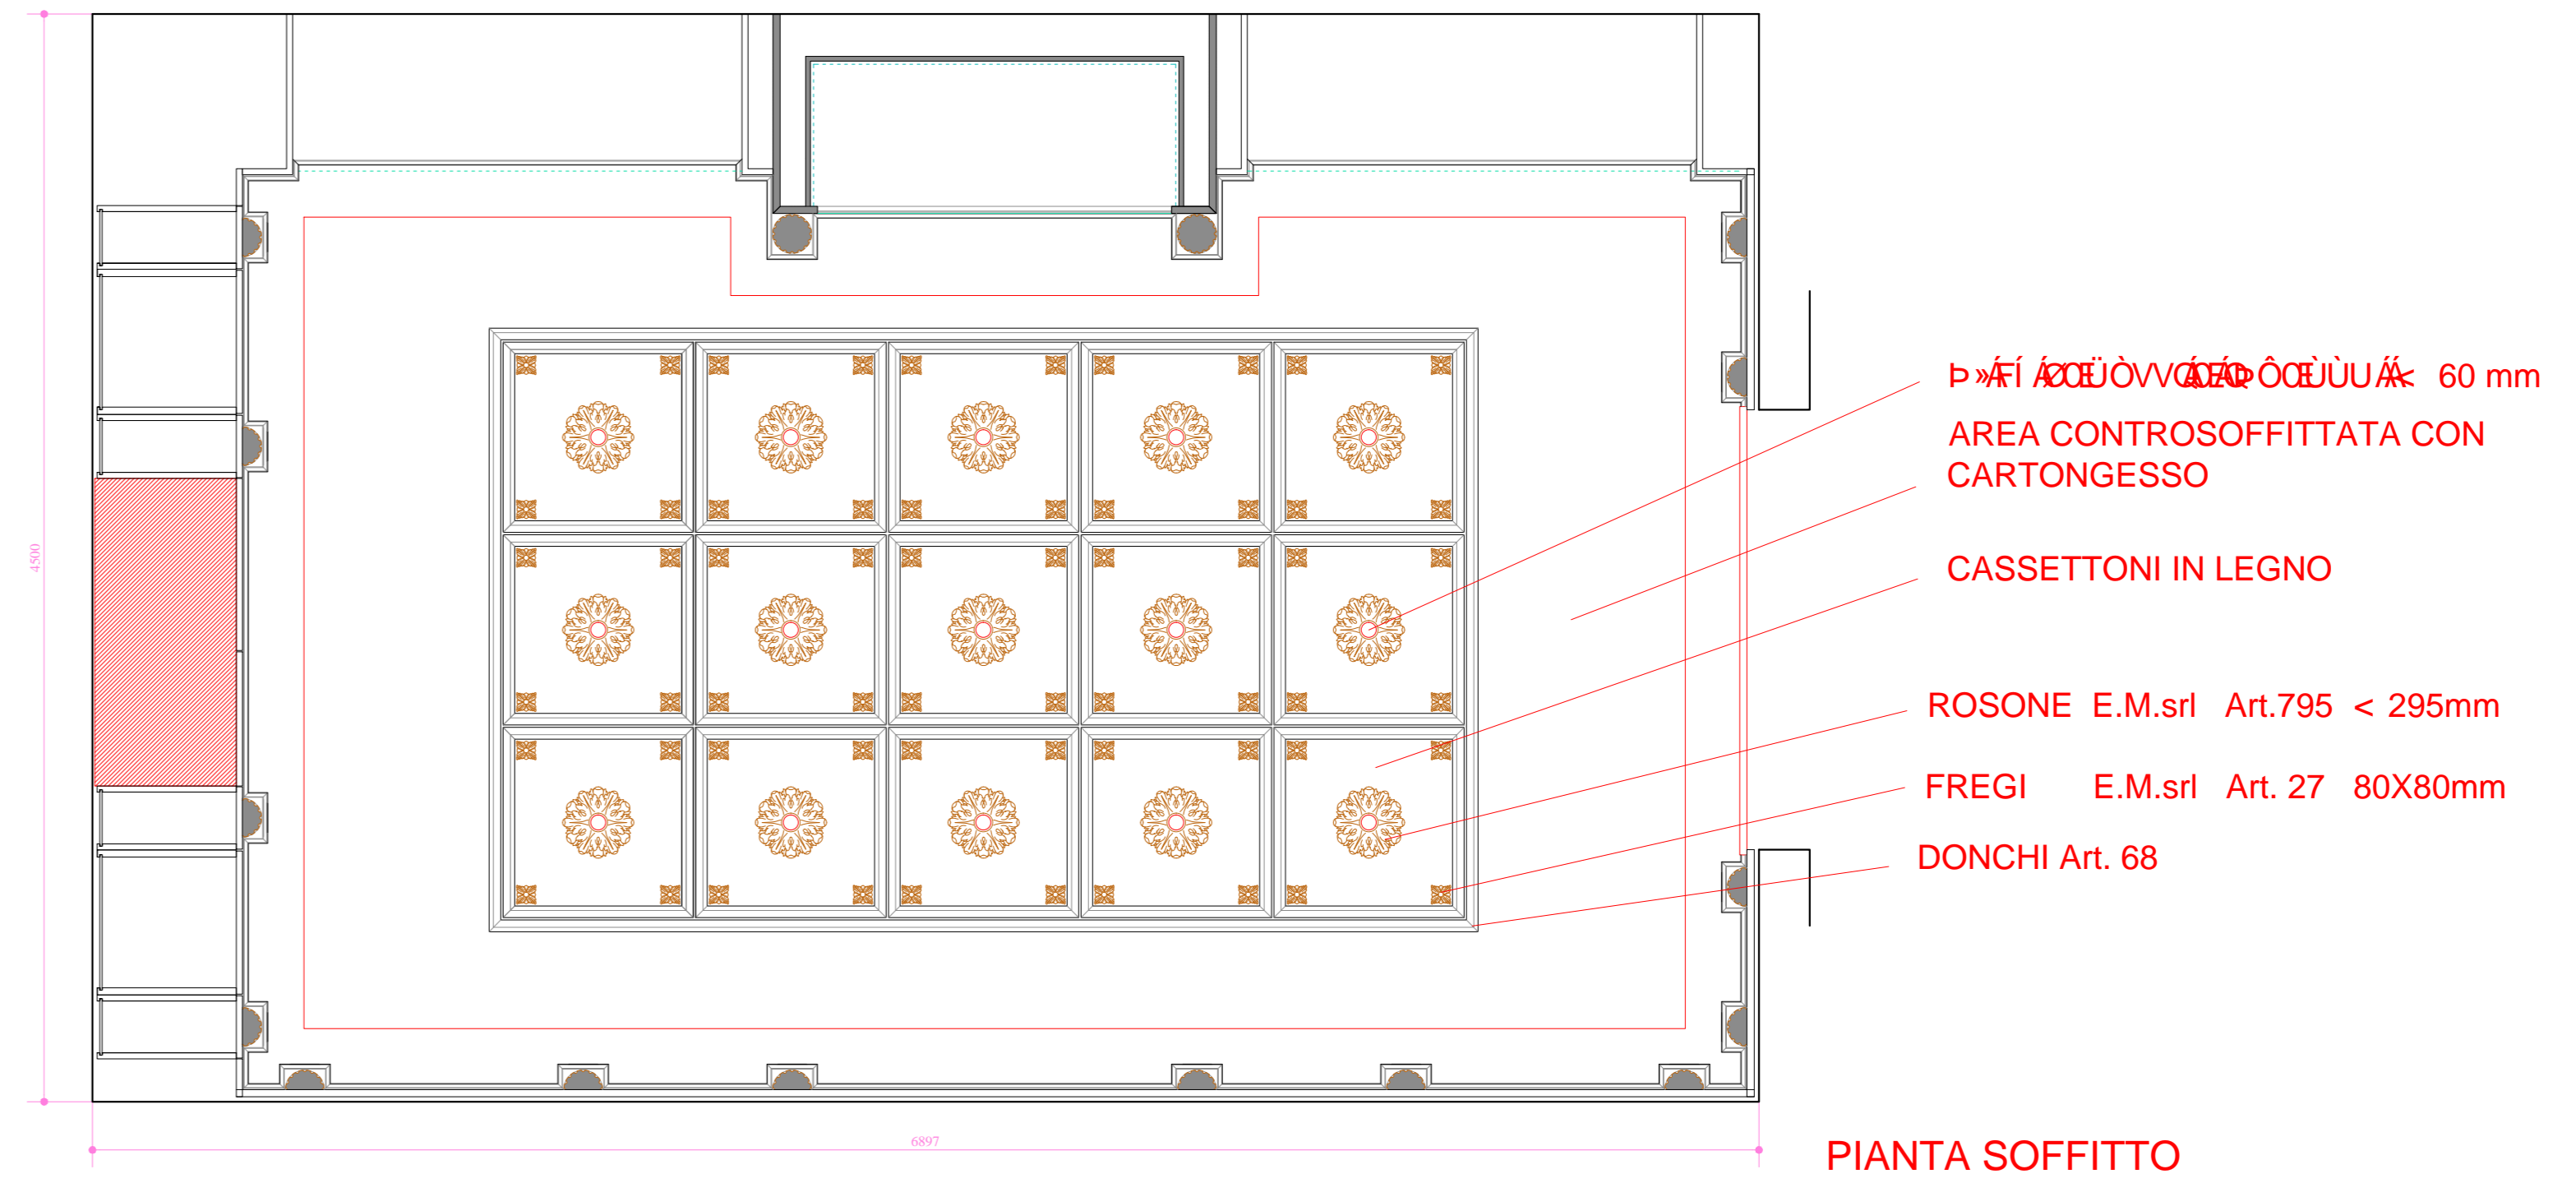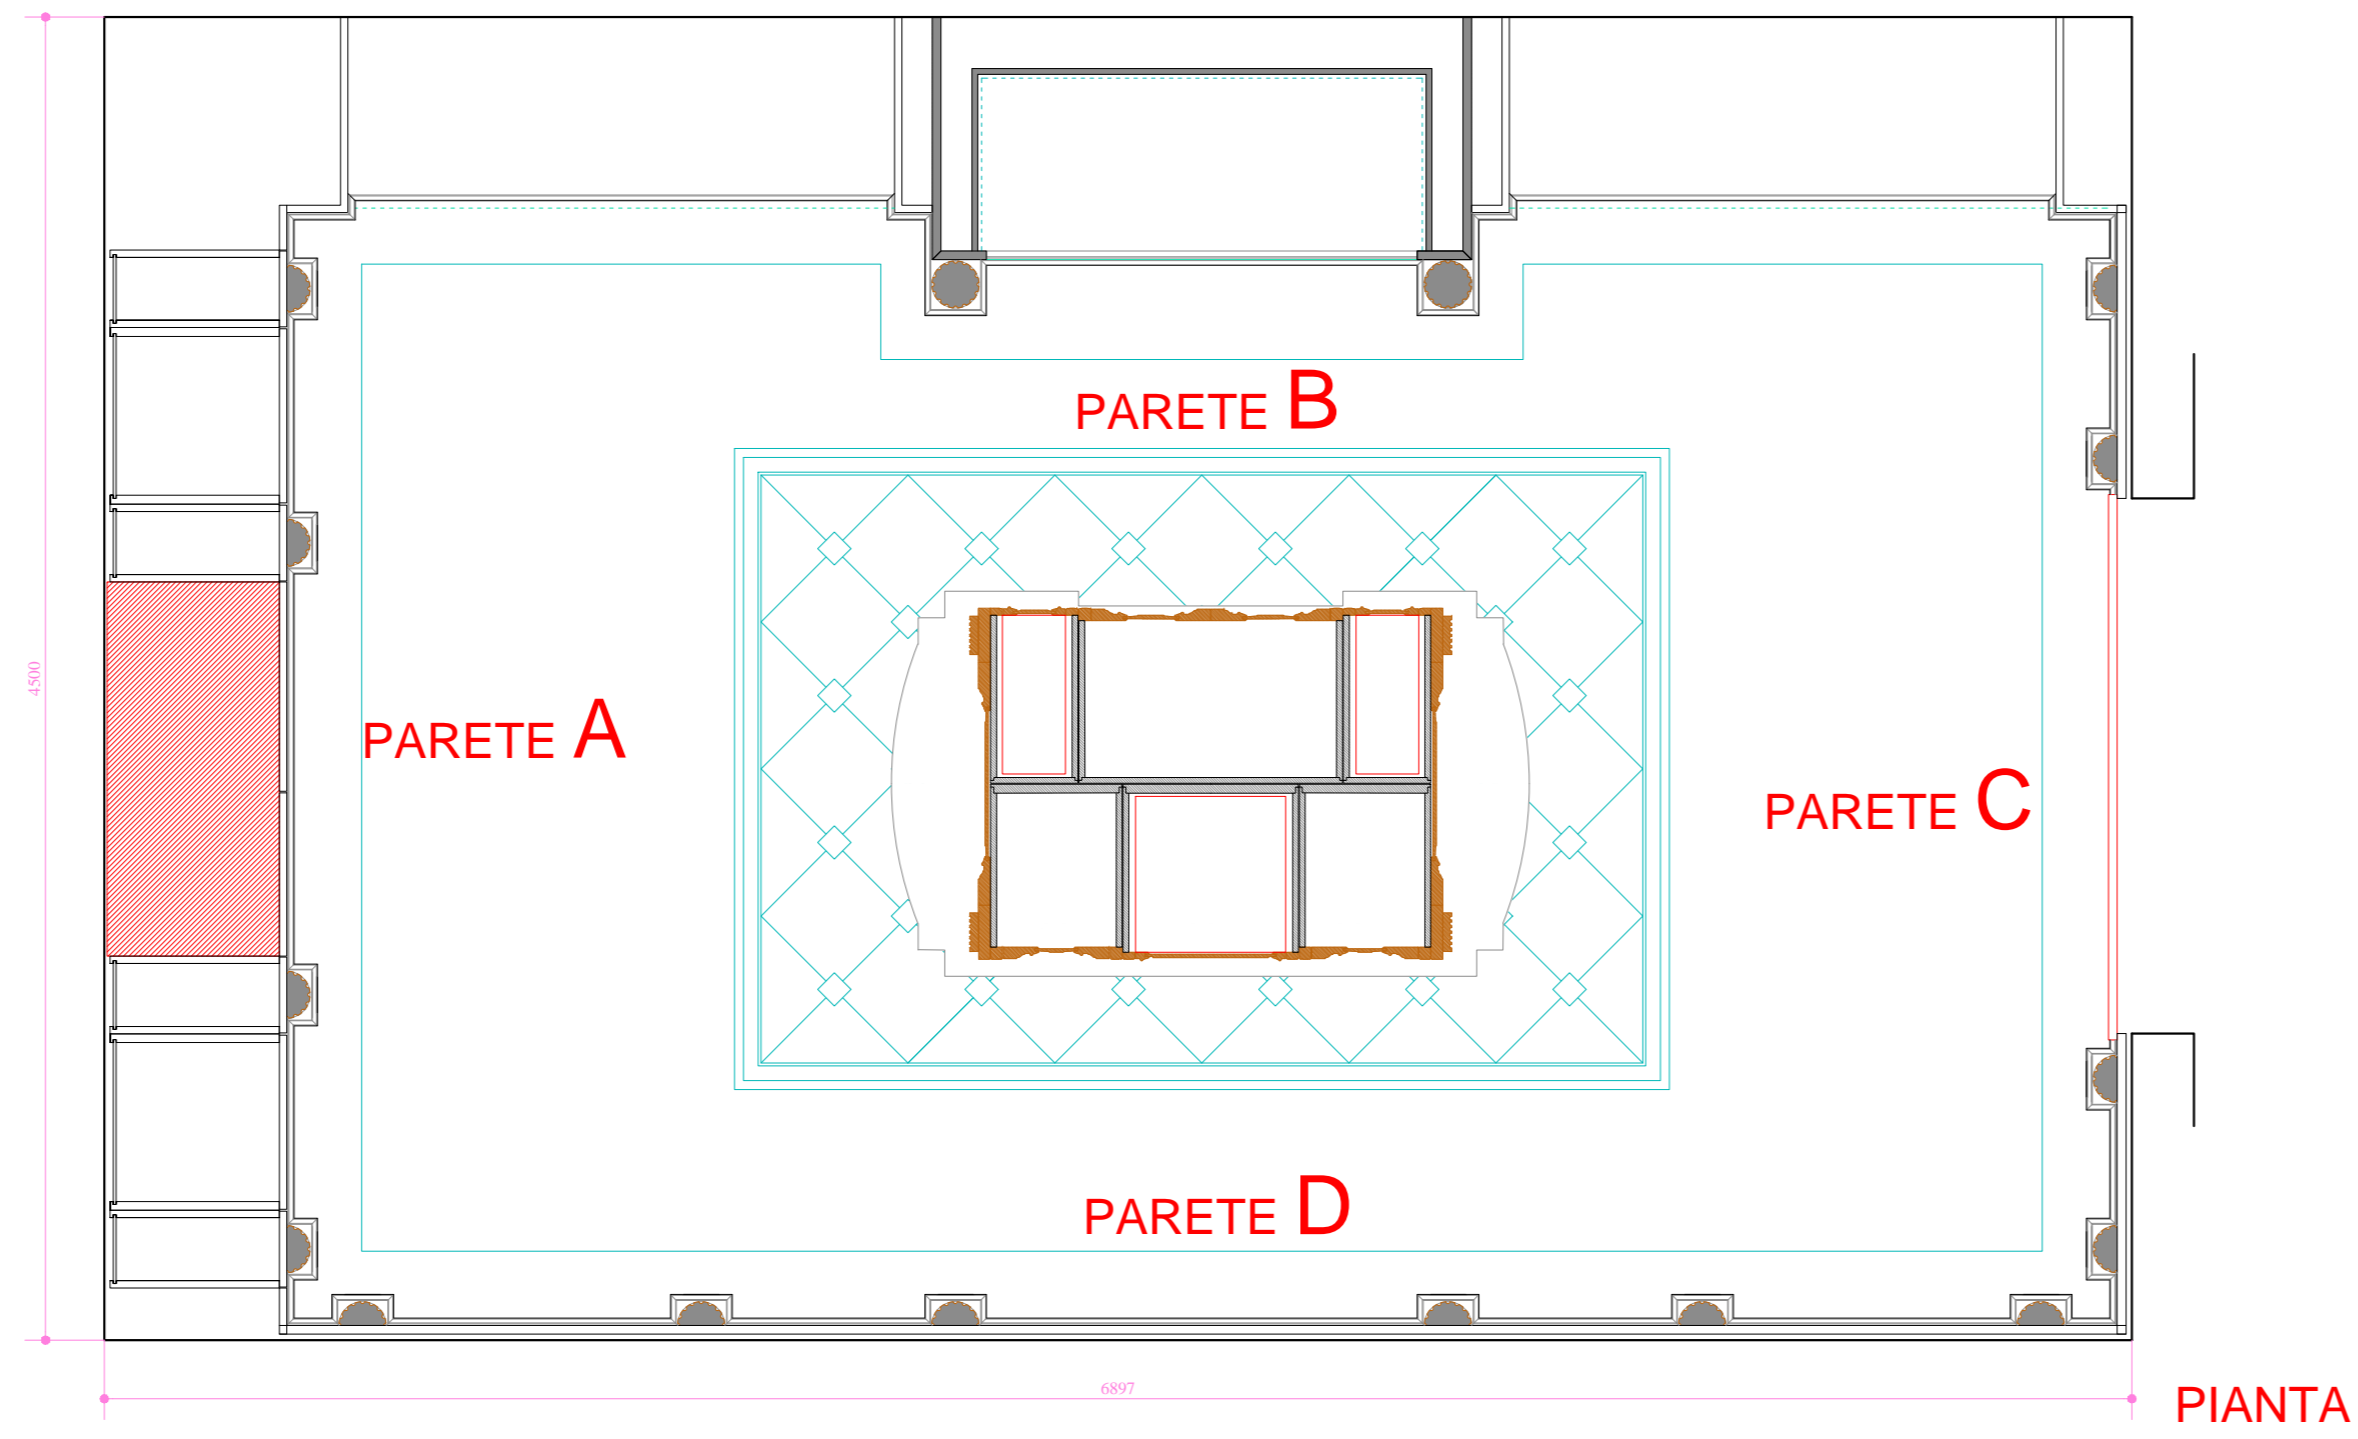

PROJECT WORKSHOP

architecture interior design product design urban planning

studio PROJECT

via Meda 11, 22060 Novedrate (CO) Italy

T	+39 031 791968
E	info@pdesing.it
W	www.pdesing.it